
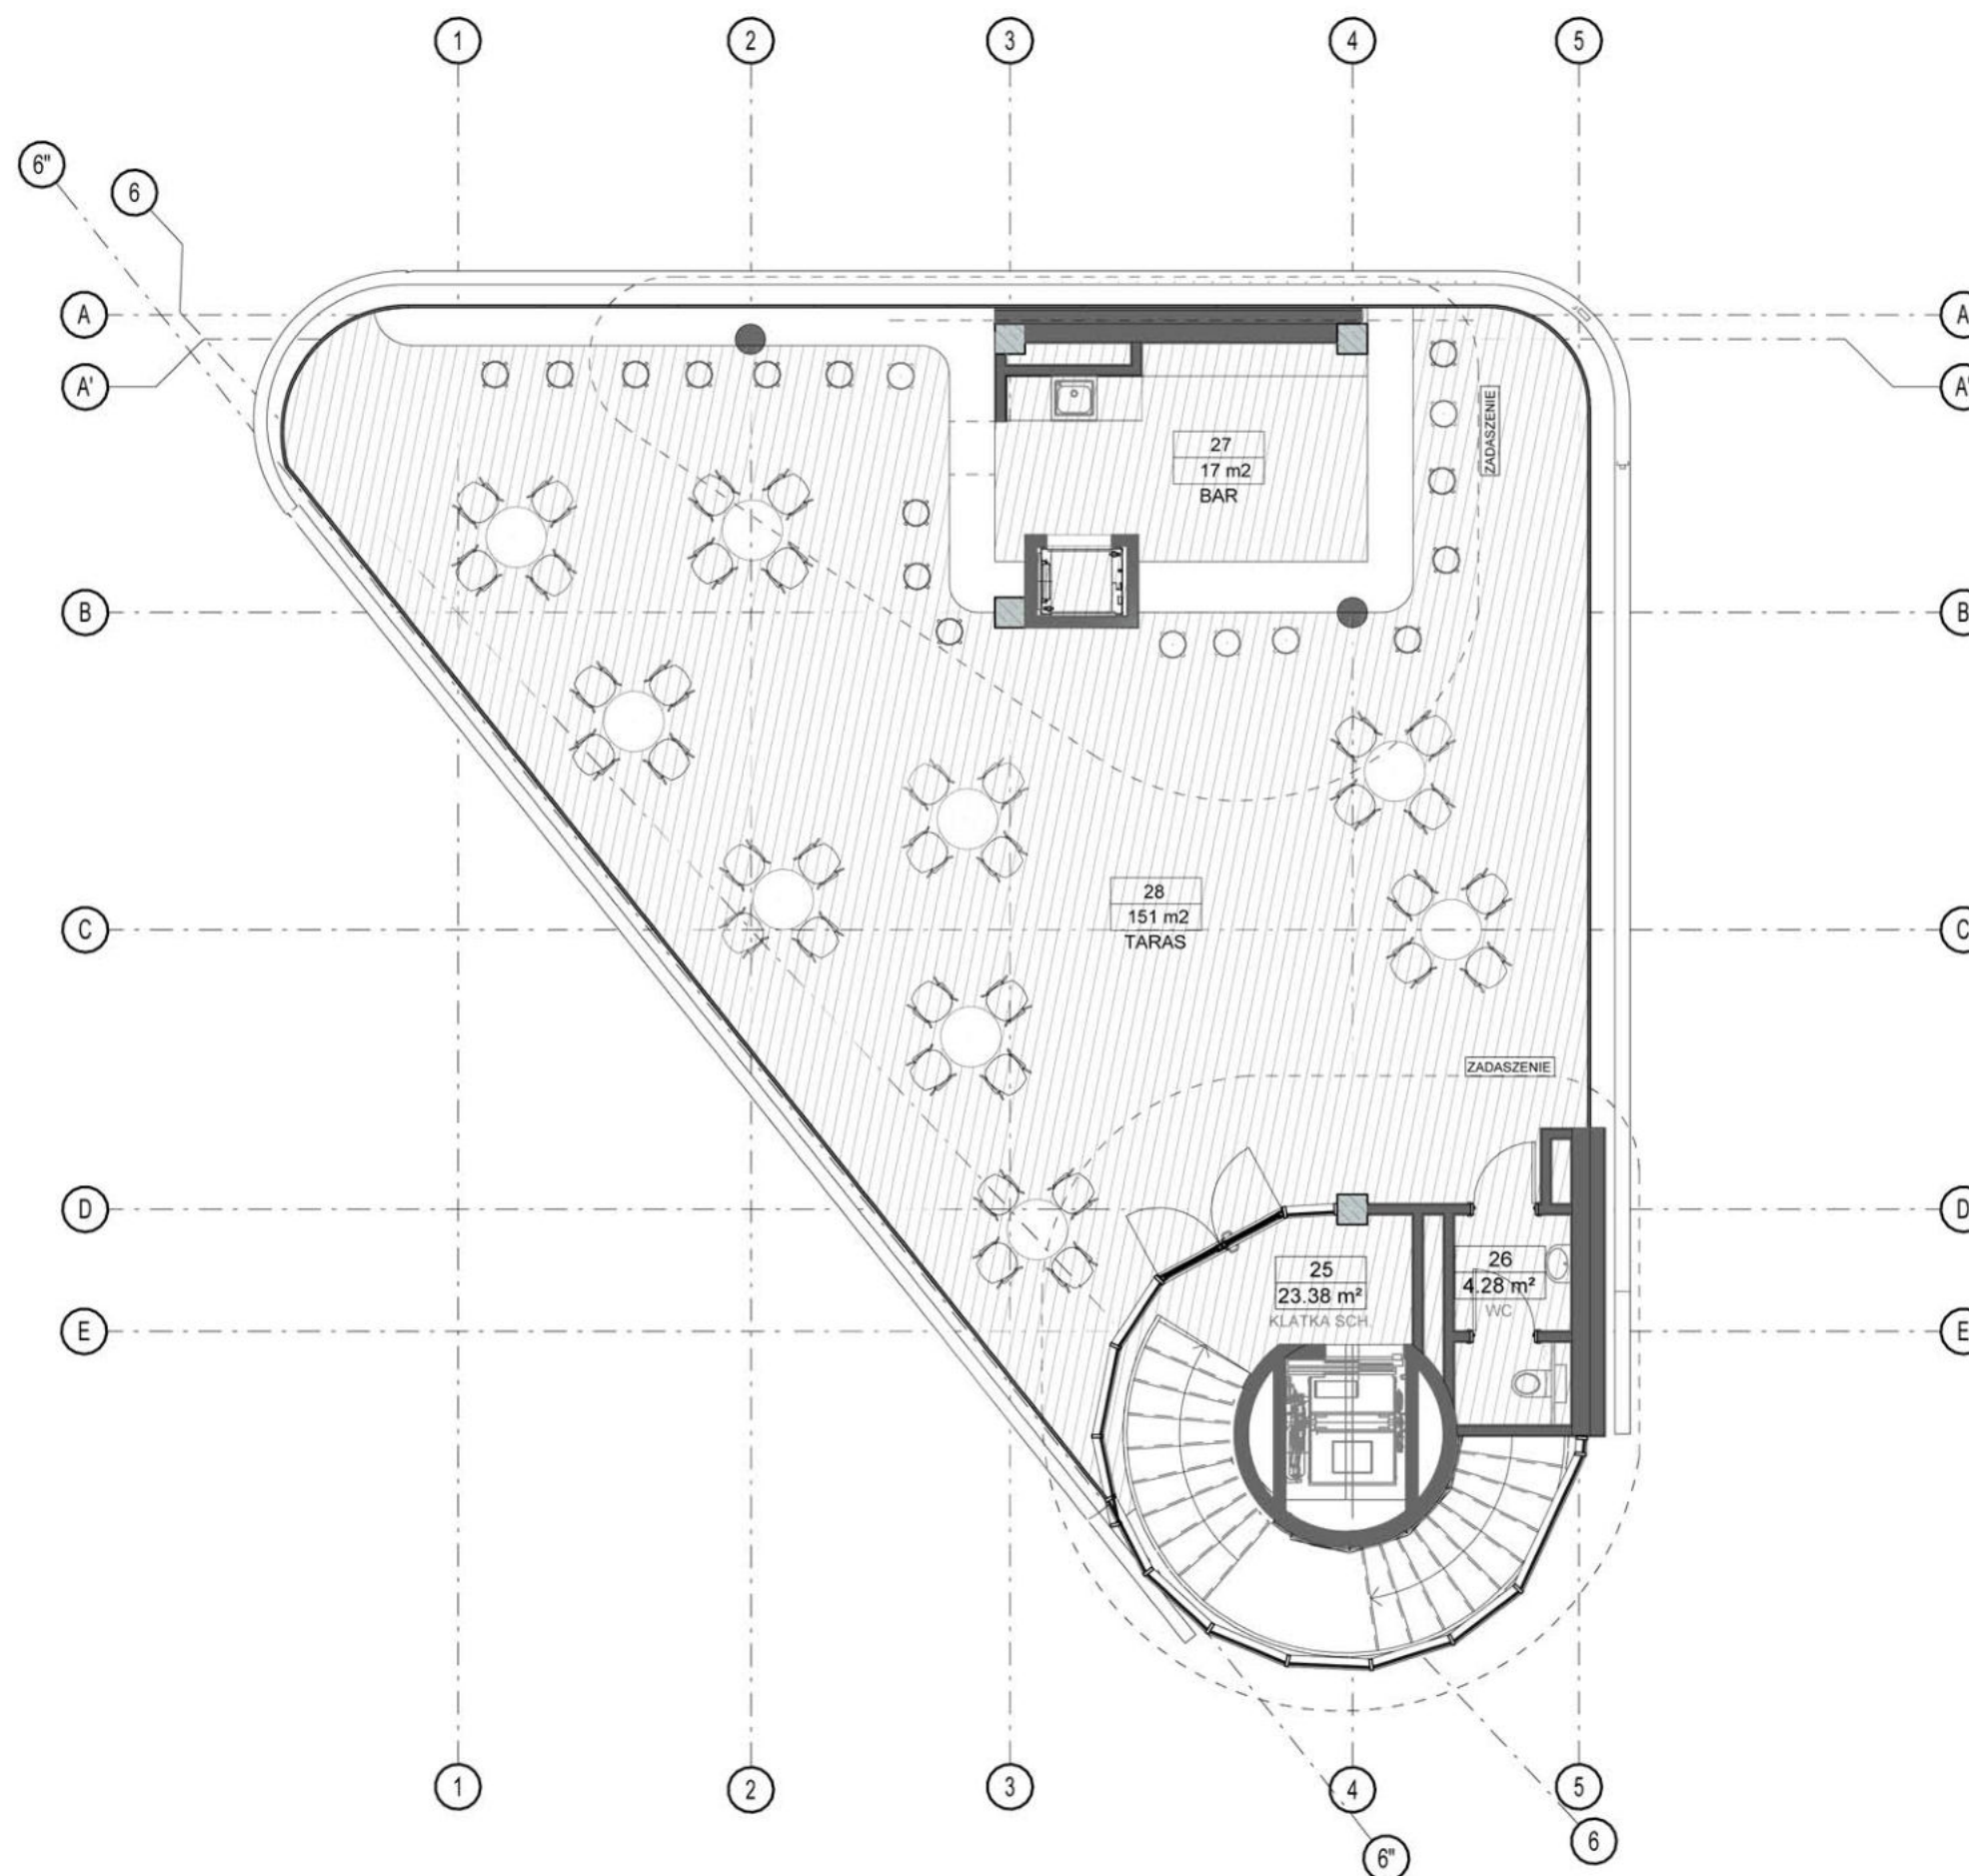


RZUT DACHU

skala 1 : 100

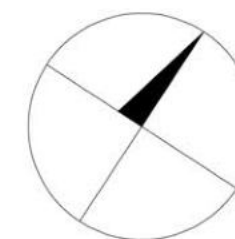

ZESTAWIENIE POM. DACH		
NR	NAZWA	POW. [m2]
25	KLATKA SCH.	23,38
26	WC	4,28
27	BAR	17,01
28	TARAS	151
SUMA		195,67