
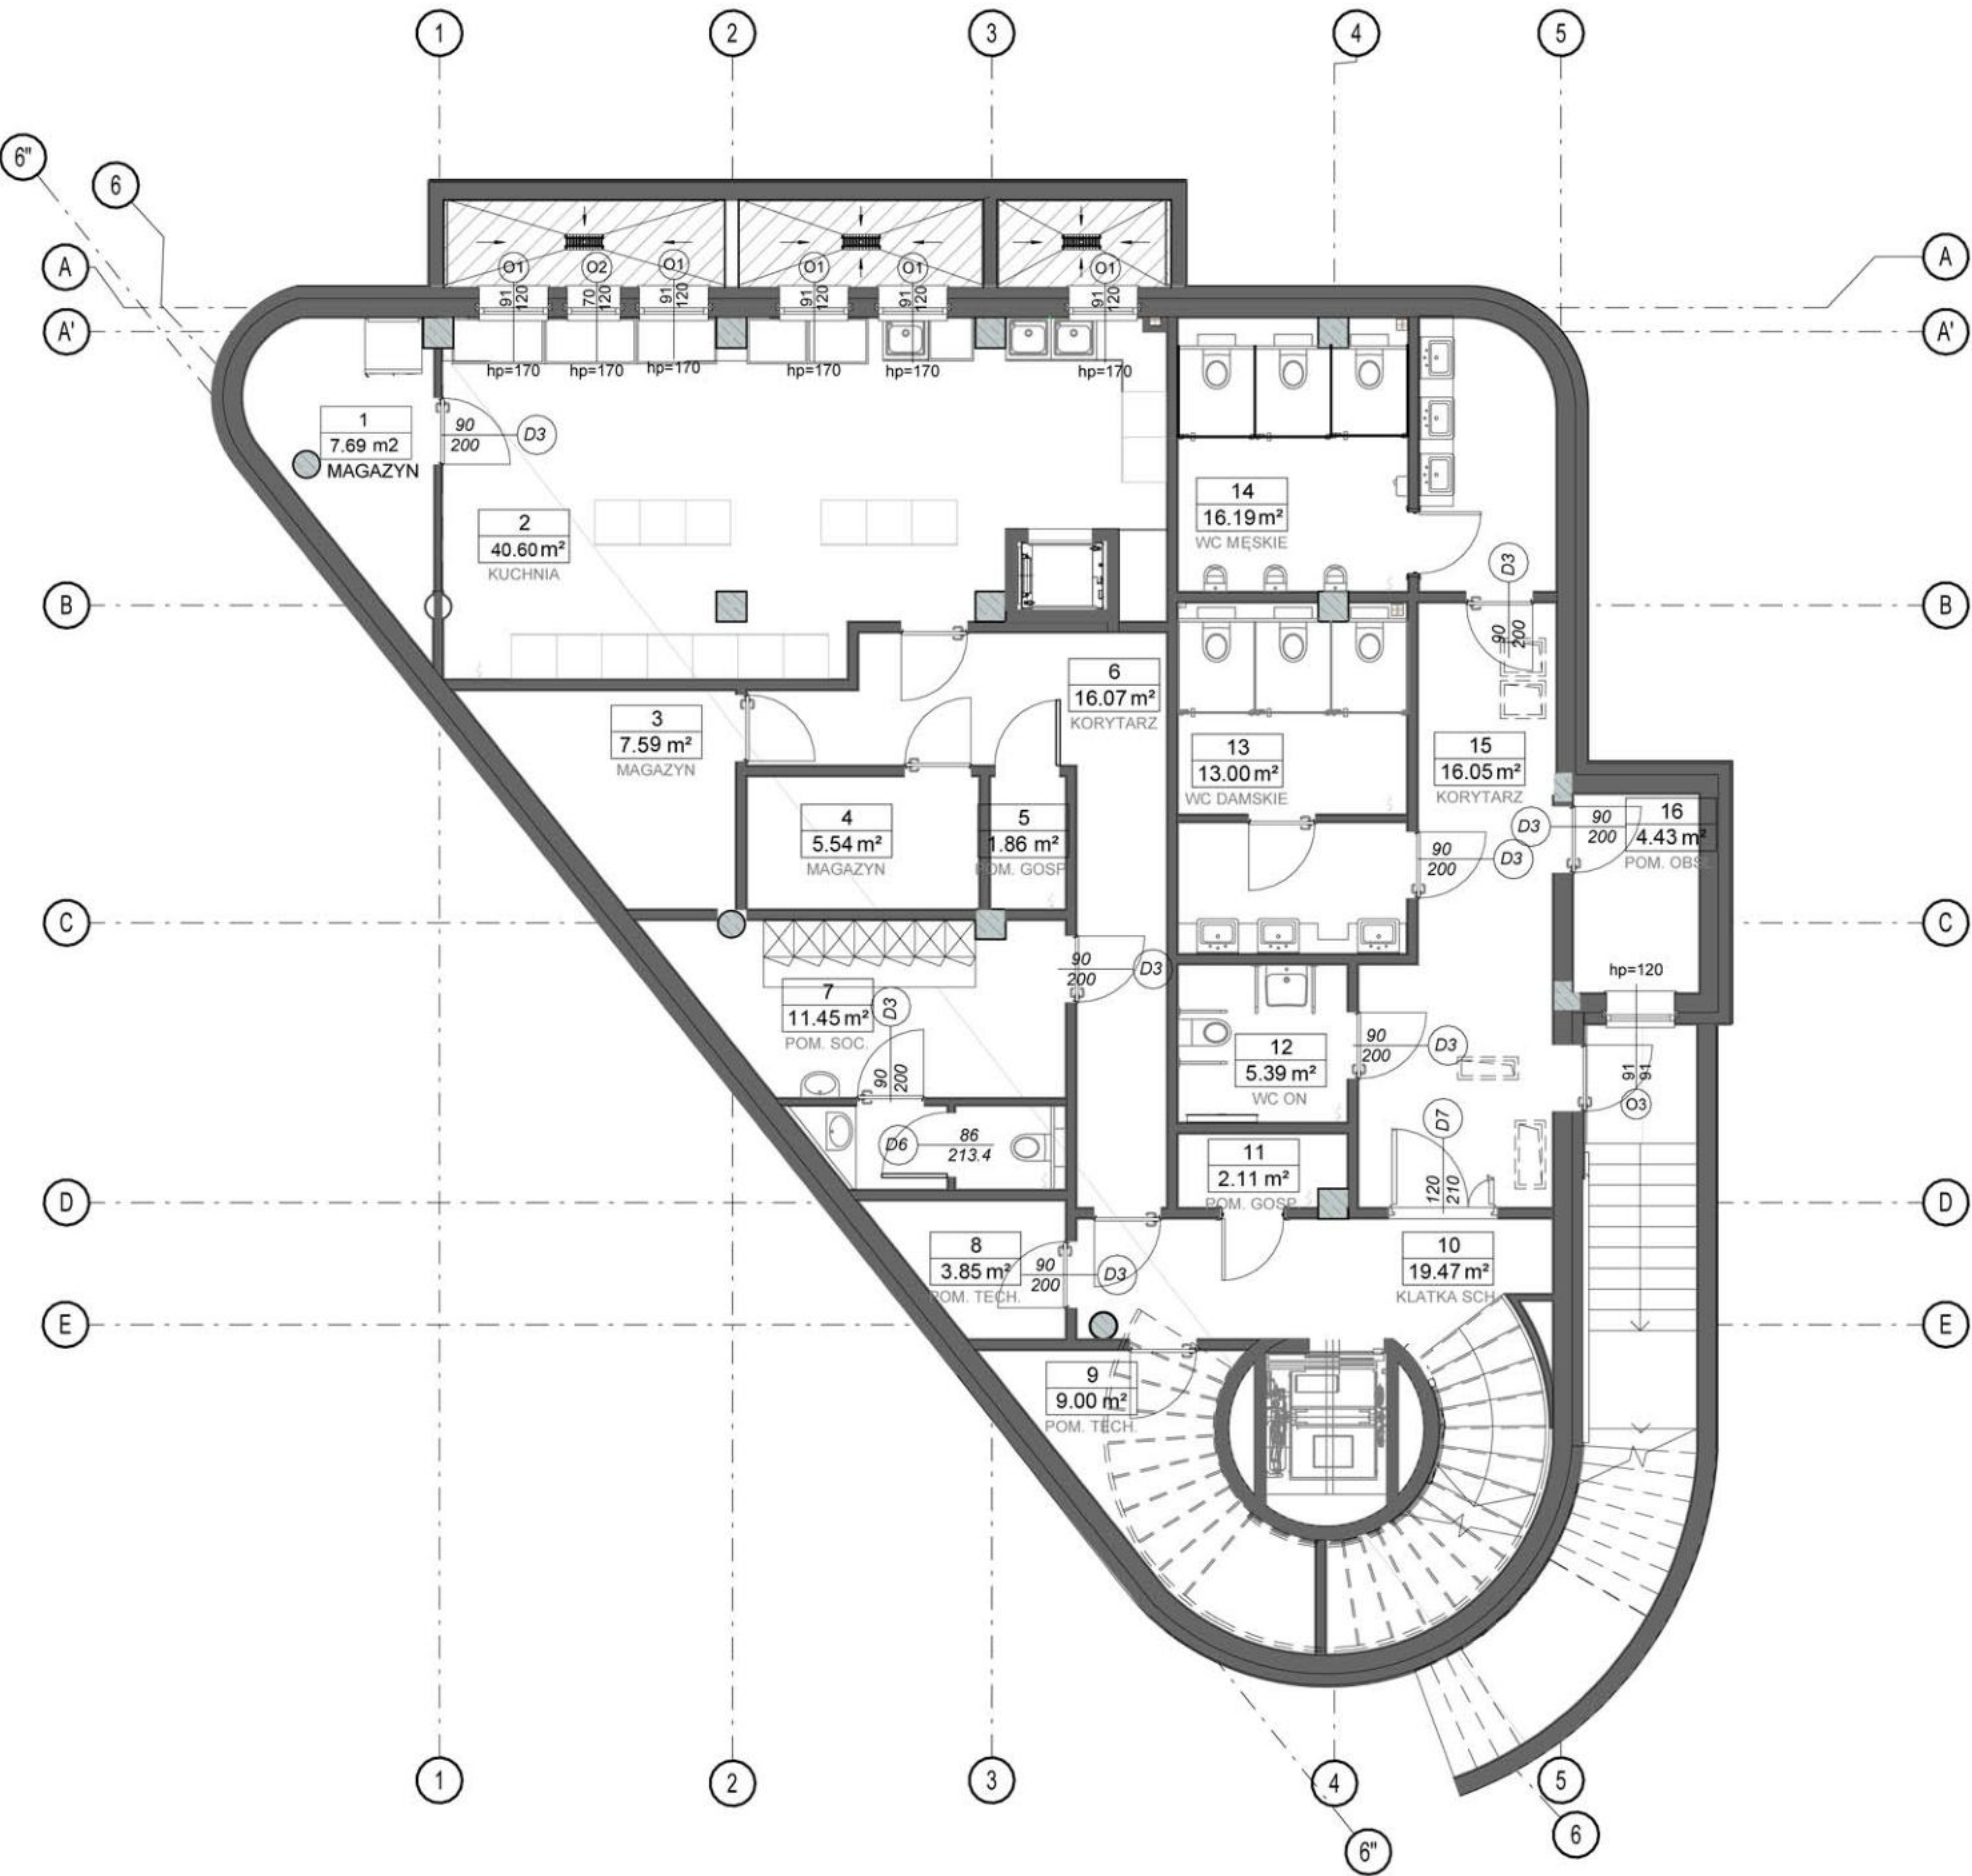


RZUT PODZIEMIA

skala 1 : 100

0

5 m

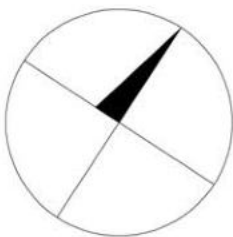

ZESTAWIENIE POM. PODZIEMIE		
NR	NAZWA	POW. [m2]
1	MAGAZYN	7,69
2	KUCHNIA	40,60
3	MAGAZYN	7,59
4	MAGAZYN	5,54
5	POM.GOSP	1,86
6	KORYTARZ	16,07
7	POM.SOC	11,45
8	POM.TECH.	3,85
9	POM. TECH.	9,00
10	KLATKA SCH.	19,47
11	POM.GOSP.	2,11
12	WC.NIEP.	5,39
13	WC.DAMSKI	13,00
14	WC.MĘSKI	16,19
15	KORYTARZ	16,05
16	POM.OBS.	4,43
SUMA		180,29